


Each bay area is 25 ft X 80 ft. / Proposed Area 4000 sq ft.

Future Expansion of office area.	Future Expansion		Fenced for livestock. No concrete. Future expansion.	Future Expansion	Future Expansion	Future Expansion
---	---------------------	--	---	---------------------	---------------------	---------------------

Polk County Animal Shelter

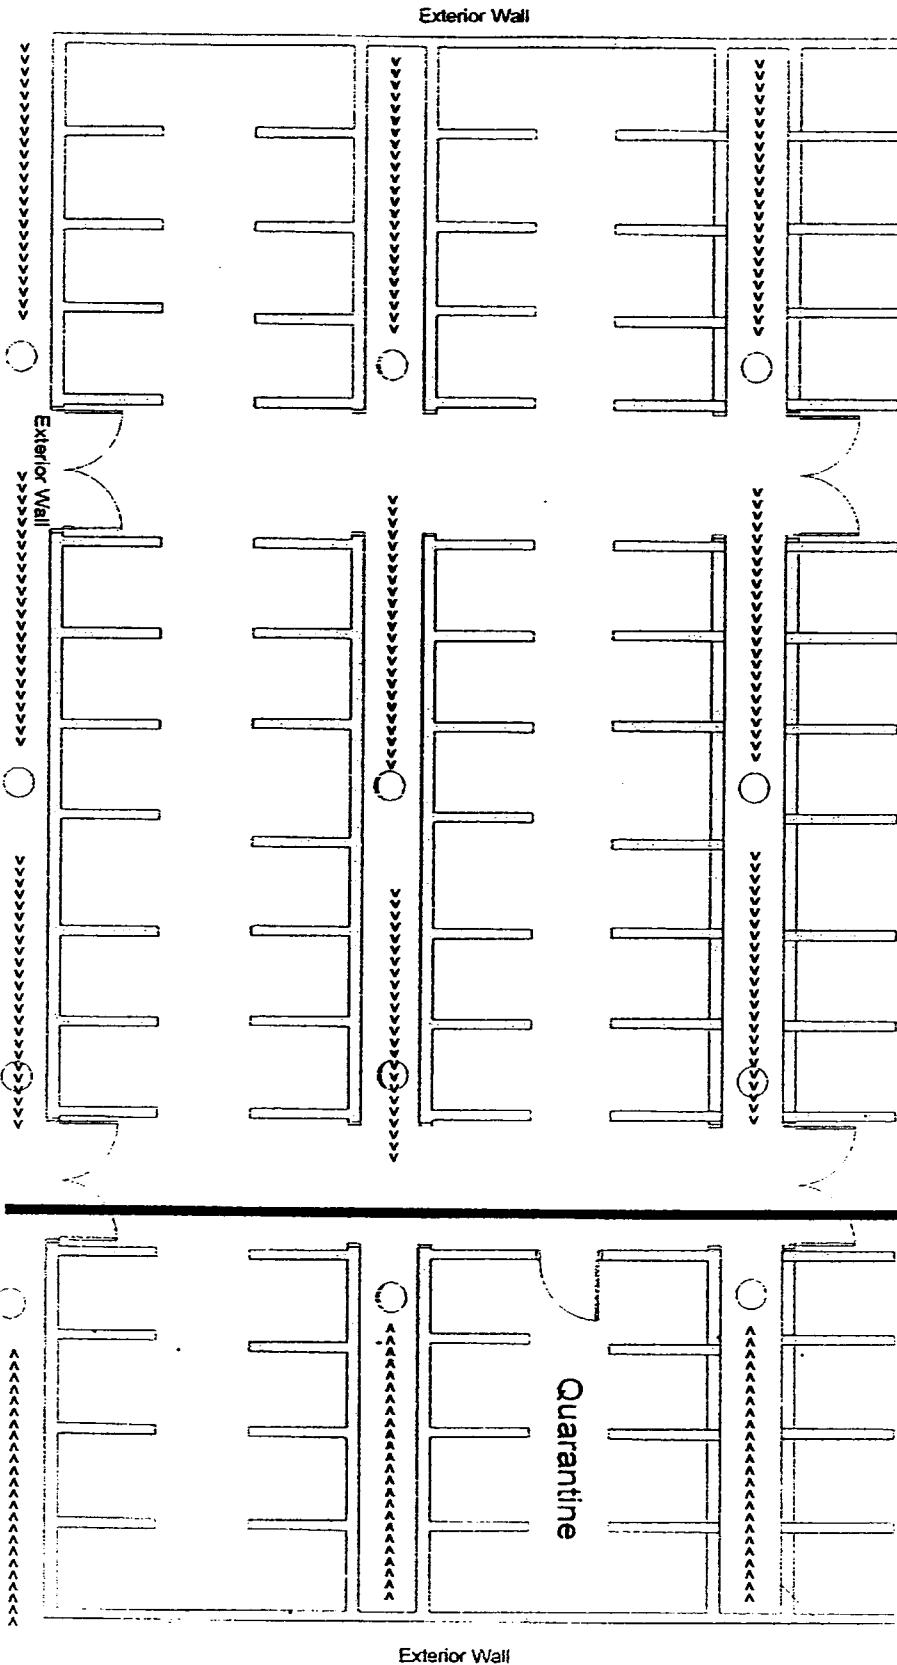

Main Drain to rear of building.

This wall 8 ft and all exterior walls.

All kennel walls will be 6 ft tall With chain link on top.

○ Floor Drains

Exterior Wall

Exterior Wall

Exterior Wall